




Proposed Ground Floor Plan
Scale: 1:100

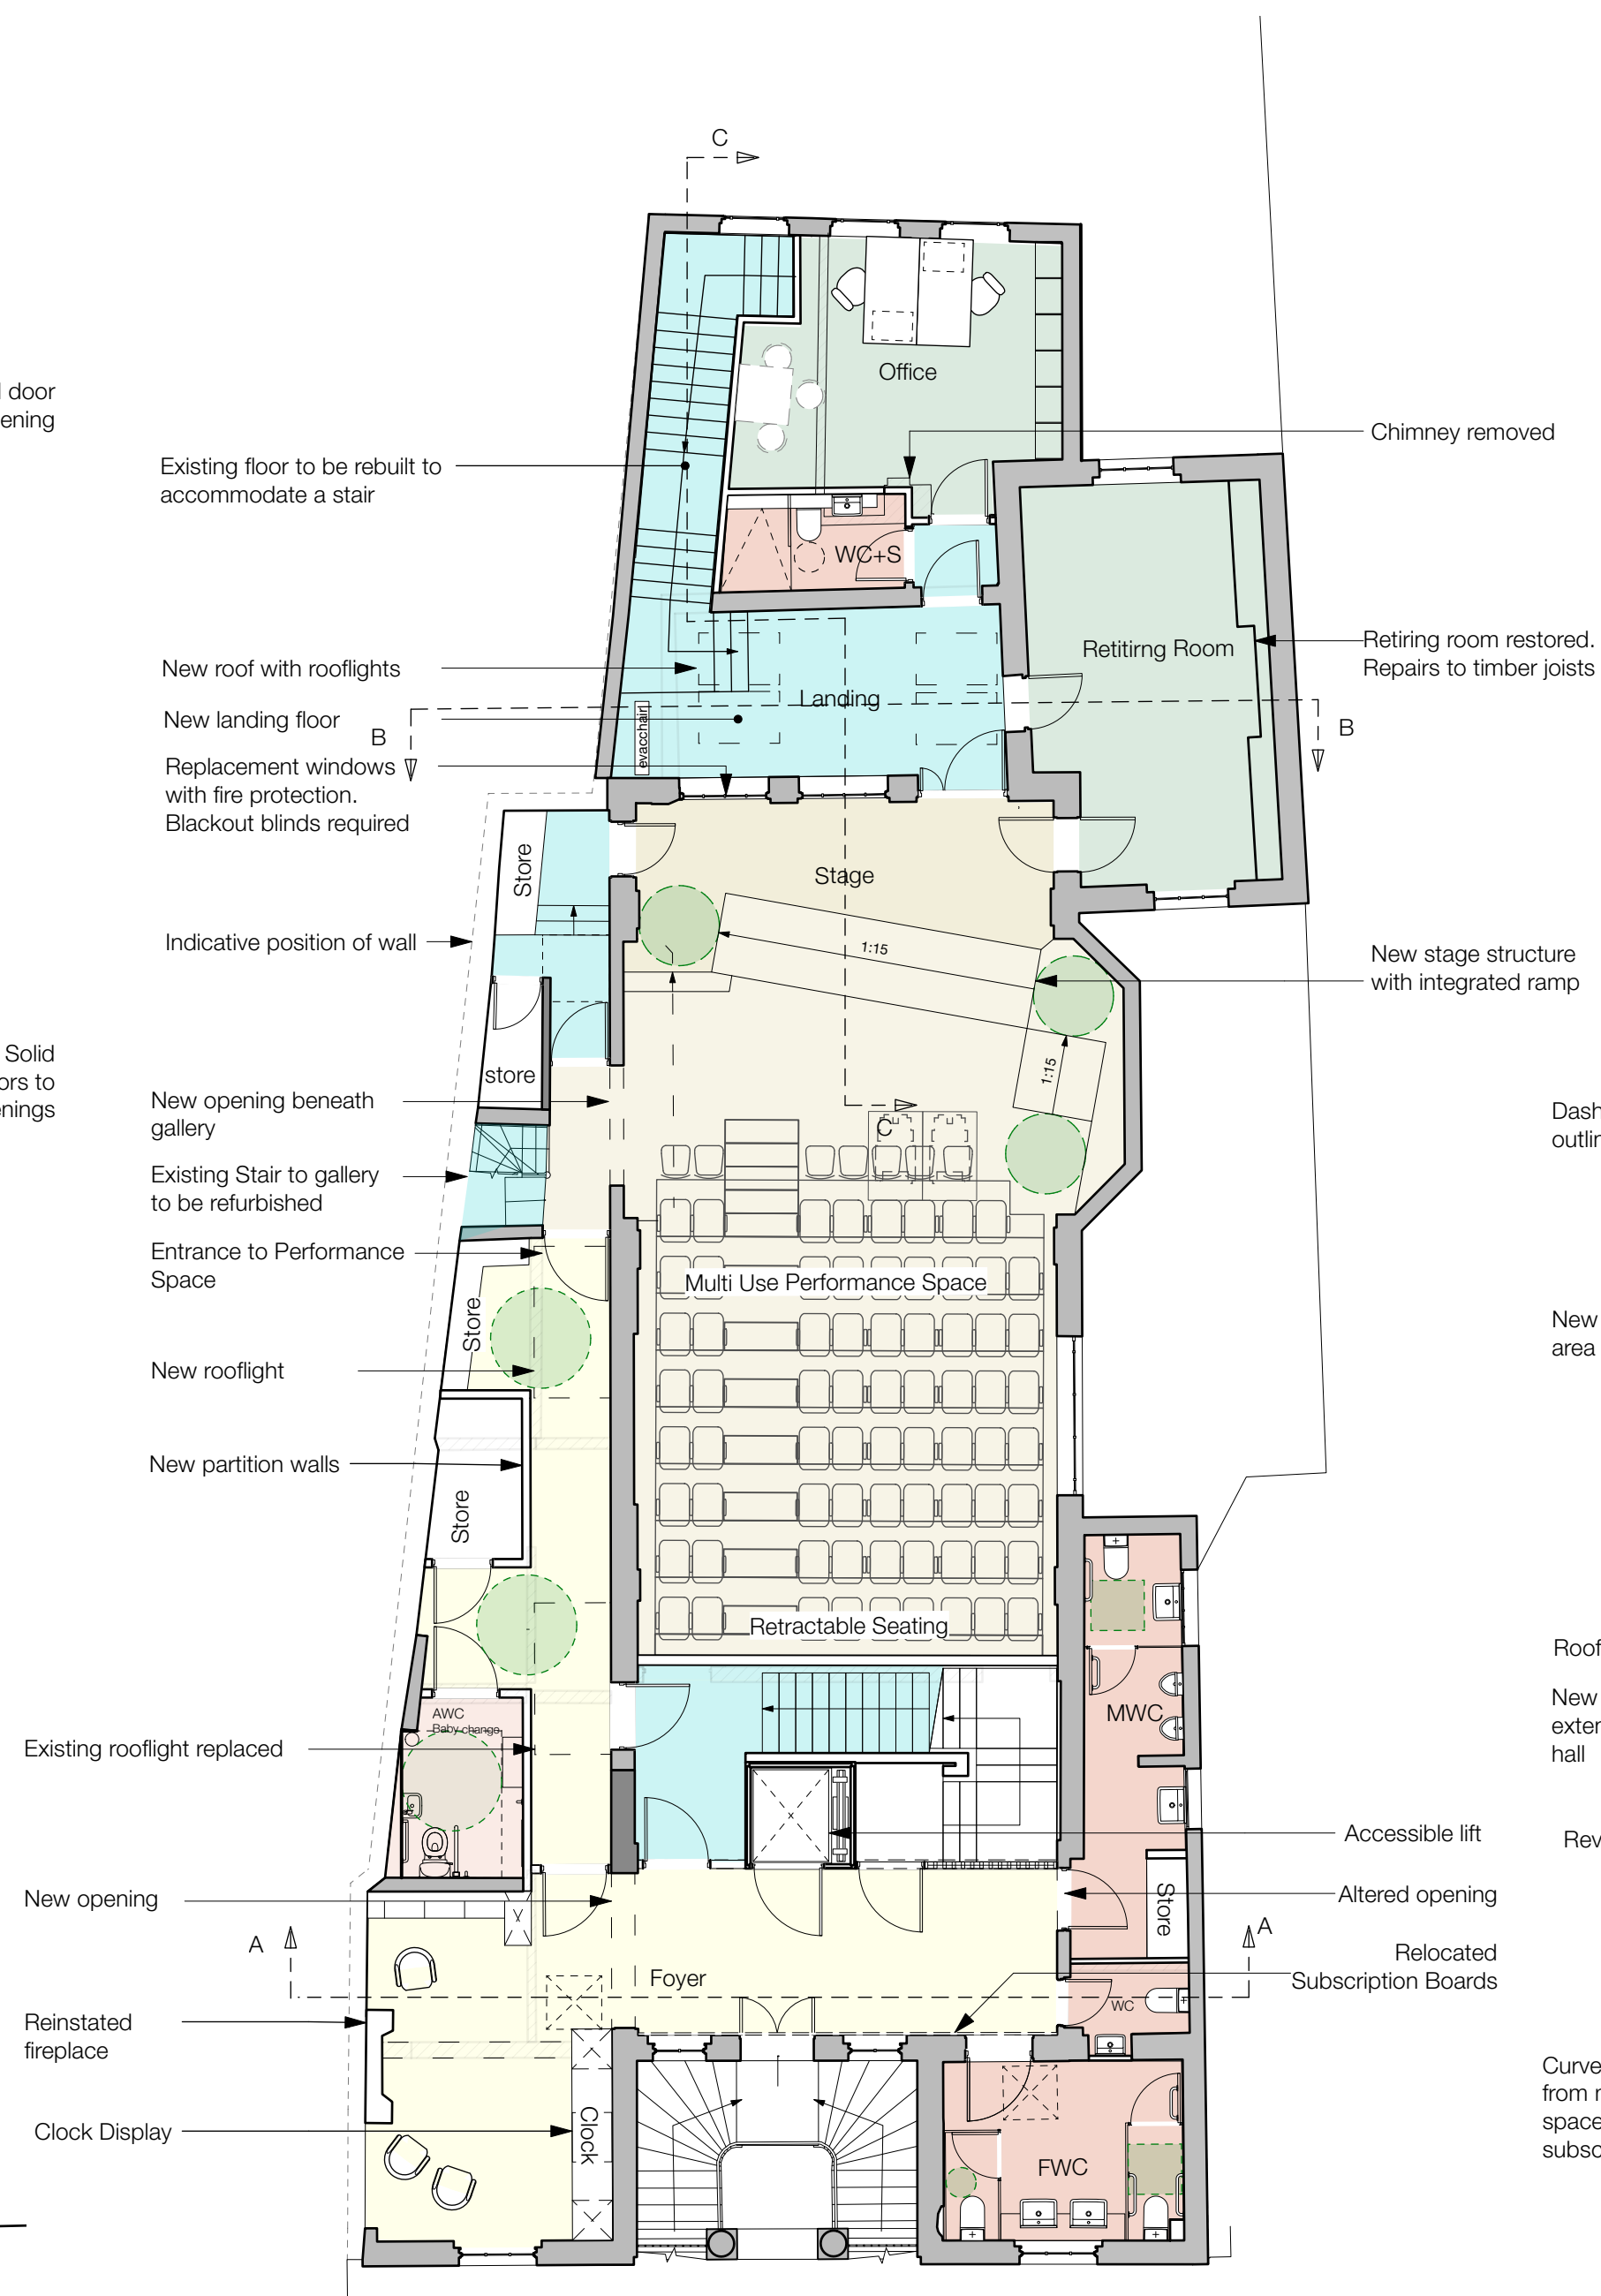

Proposed First Floor Plan
Scale: 1:100

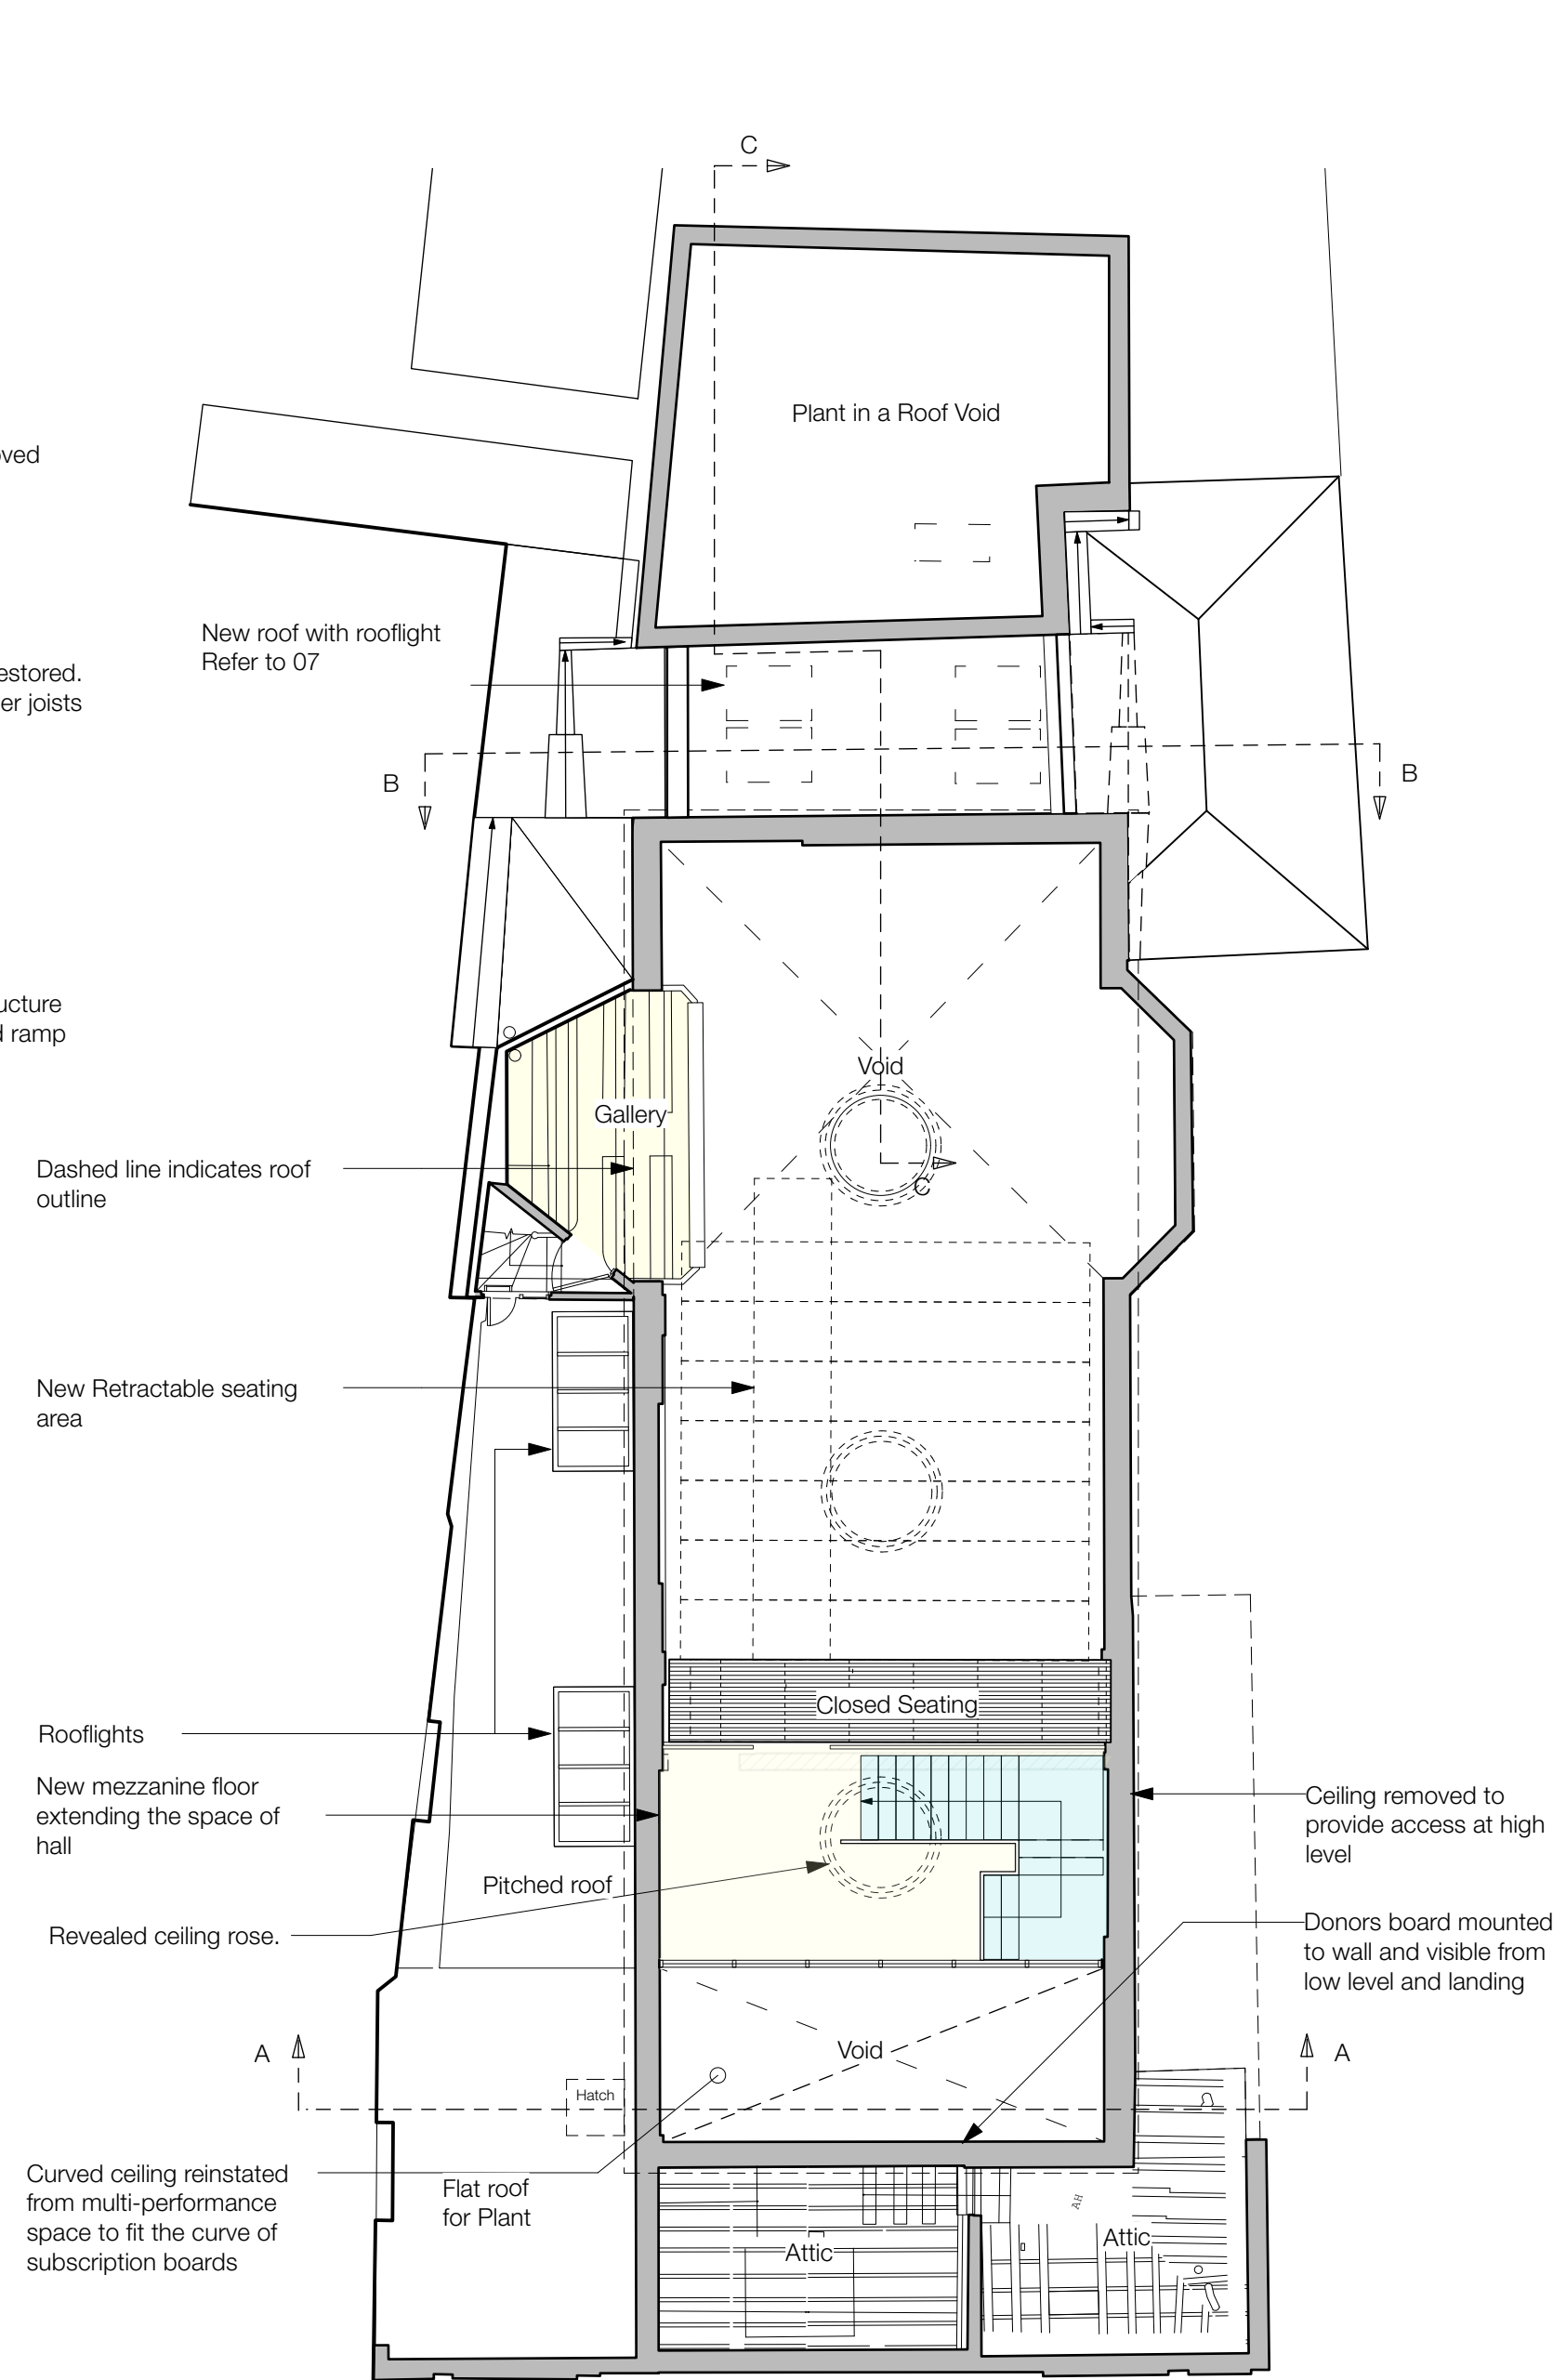

Proposed Mezzanine Floor Plan
Scale: 1:100

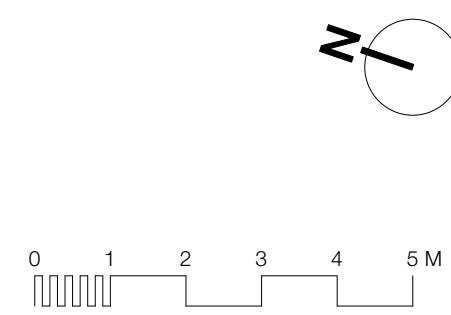

REV	DATE	DESCRIPTION	BY
G	22/05/24	Planning Issue	OT
F	19/04/24	Lift repositioned, GF and FF foyer amended	OT
E	10/04/24	The escape routes moved to drawing 11 Fire Strategy.	OT

AJA
Allan Joyce Architects Ltd
Architects, Landscape & Interior Design
16-20 Bath Street, Nottingham NG1 1DF
T 0115 8418418 E design@ajatltd.co.uk

CLIENT
Bourne Town Hall Trust

PROJECT
Bourne Town Hall

DRAWING
Proposed Floor Plans

PROJECT NUMBER	SCALE @ A1	DATE	BY
4095	1:100	Oct 2023	KLB

DRAWING NUMBER	REVISION	STATUS
03	G	Planning

This drawing is copyright and remains the property of Allan Joyce Architects Ltd.
Generally do not scale drawings. All dimensions to be confirmed on site.

