

Location of elevations
Scale: 1:250



- 1 - Front Elevation
- 2 - Southern Elevation
- 3 - Elevation of Retiring Room
- 4 - Rear Elevation



Existing Front Elevation
Scale: 1:50



Existing South Elevation
Scale: 1:100

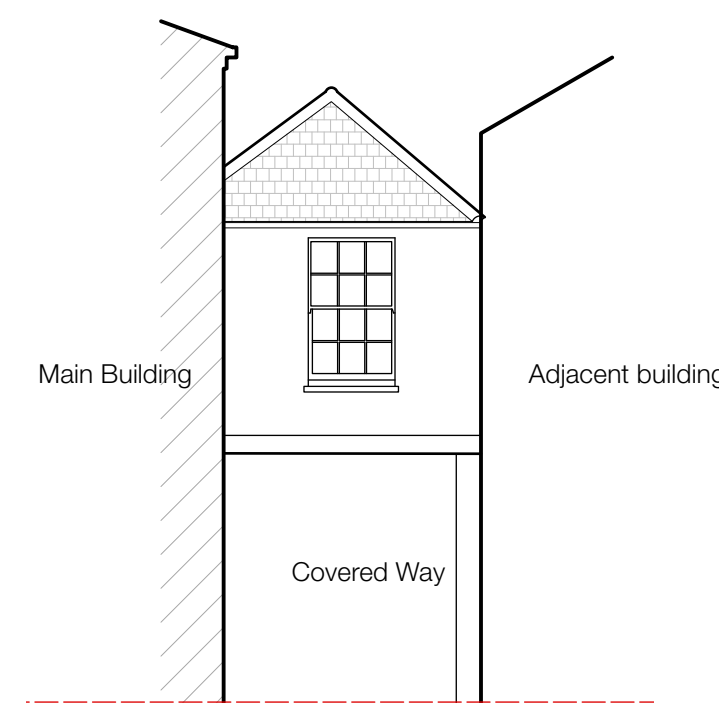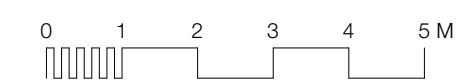

Existing Elevation of Retiring Room
Scale: 1:100



Existing Rear Elevation
Scale: 1:100

A	22/05/24	Planning Issue	OT
REV.	DATE	DESCRIPTION	BY
<div><div>AJA</div><div>Allan Joyce Architects Ltd</div><div>Architects, Landscape & Interior Design</div><div>16-20 Bath Street, Nottingham NG1 1DF</div><div>T 0115 8418418 E design@ajatltd.co.uk</div></div>			
CLIENT Bourne Town Hall Trust			
PROJECT Bourne Town Hall			
DRAWING Existing Elevations			
PROJECT NUMBER 4095	SCALE # A1 as shown	DATE Feb 2024	BY OT
DRAWING NUMBER 02	REVISION A	STATUS Planning	
This drawing is copyright and remains the property of Allan Joyce Architects Ltd. Generally do not scale drawings. All dimensions to be confirmed on site.			

